
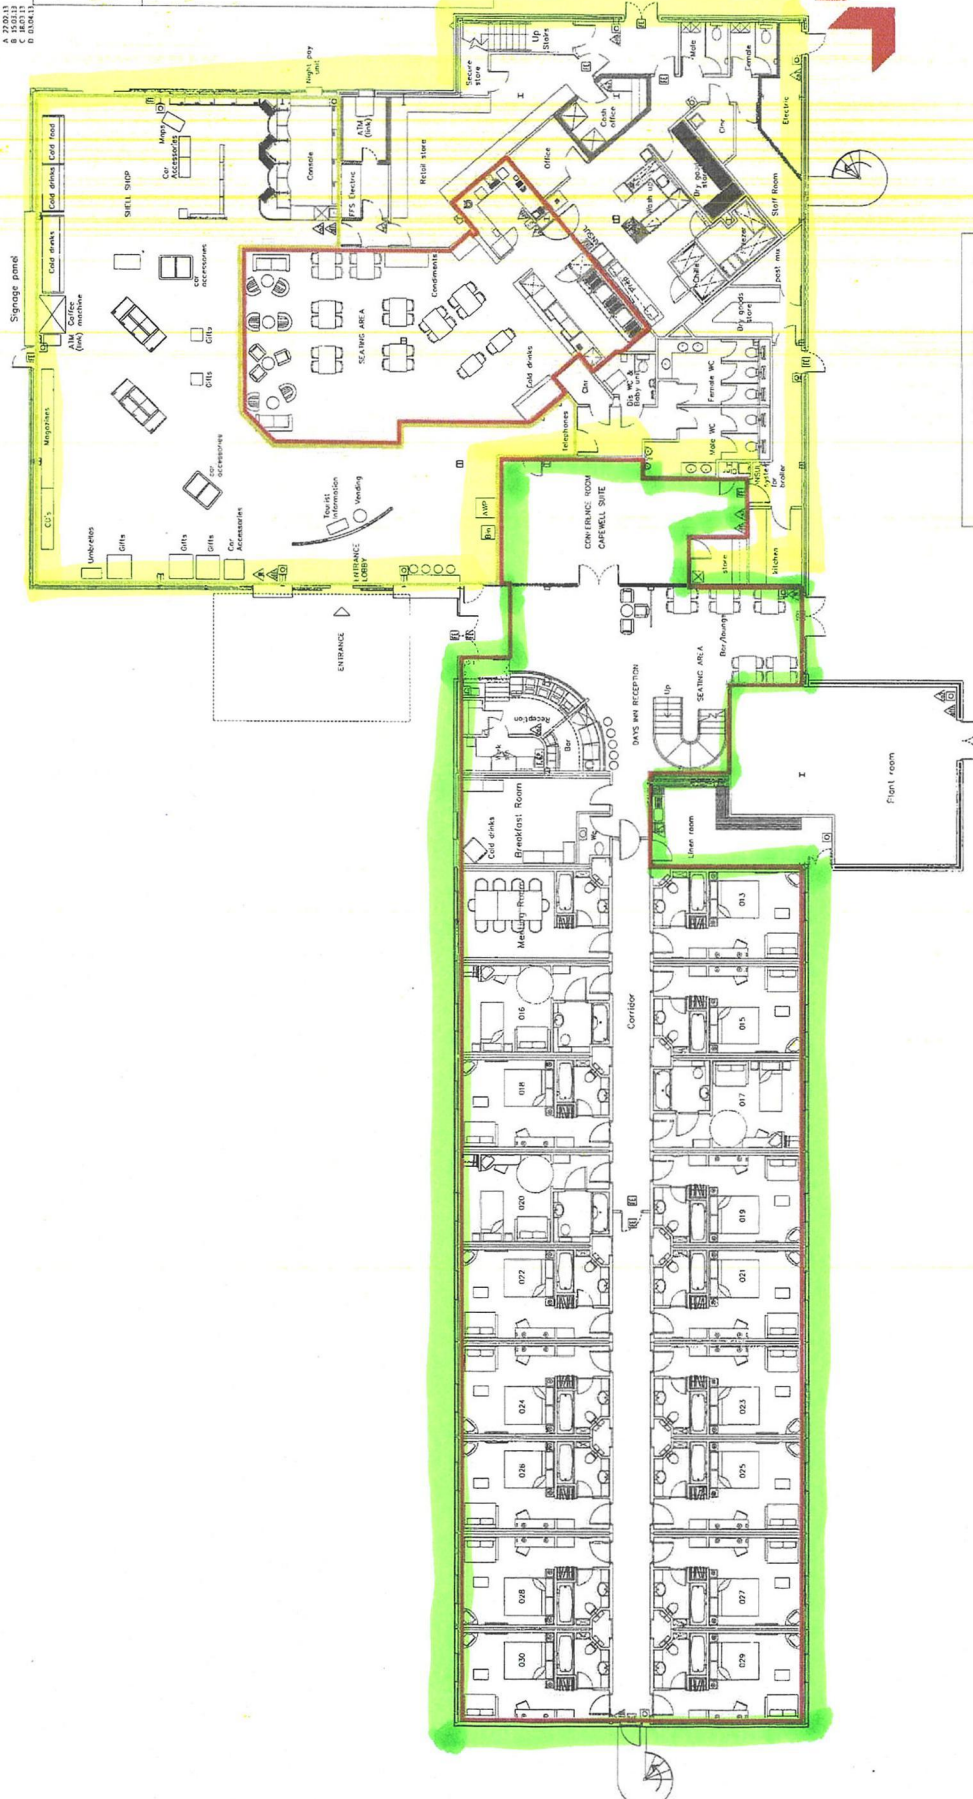


- A 22/03/13
- B 14/04/13
- C 28/03/13
- D 26/04/13

NO. OF PROPOSALS
 NO. OF PROPOSALS WITH PLAN
 NO. OF PROPOSALS WITH REVISED PLAN
 NO. OF PROPOSALS WITH APPROVED PLAN
 NO. OF PROPOSALS WITH REFUSED PLAN

SURVEY LEGEND

17694 - WELCOME BREAK
 2003 LICENSING ACT

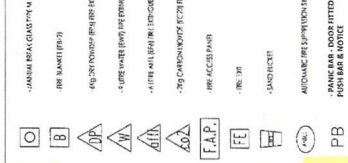

Sale Of Alcohol For Consumption On
 The Premises, Provision Of Late
 Night Refreshment & Regulated
 Entertainment
 Sale Of Alcohol For Consumption Off
 Of The Premises & Late Night
 Refreshment.









 



JWA
 JWA Architects Ltd
 17694 - WELCOME BREAK
 2003 LICENSING ACT


WELCOME BREAK
 LICENSING ACT 2003
 DERBY WTST
 GROUND FLOOR PLAN
 GENERAL ARRANGEMENT
 Comment
 1:100 @ A1
 H:694/DRB/W/1
 26/04/2013

 Sale Of Alcohol For Consumption On The Premises, Provision Of Late Night Refreshment & Regulated Entertainment.
 Sale Of Alcohol For Consumption Off Of The Premises & Late Night Refreshment.

 SURVEY LEGEND

H7694 - WELCOME BREAK
2003 LICENSING ACT

	SMALL ROOM OR CLOSET
	BAR
	REGULATED AREA FOR ENTERTAINMENT
	REGULATED AREA FOR ENTERTAINMENT
	REGULATED AREA FOR ENTERTAINMENT
	REGULATED AREA FOR ENTERTAINMENT
	REGULATED AREA FOR ENTERTAINMENT
	TOILET
	W.C.
	STAIRCASE
	TOILET
	PANIC BAR, 2003 FITTED WITH PUSH BAR & NOTICE

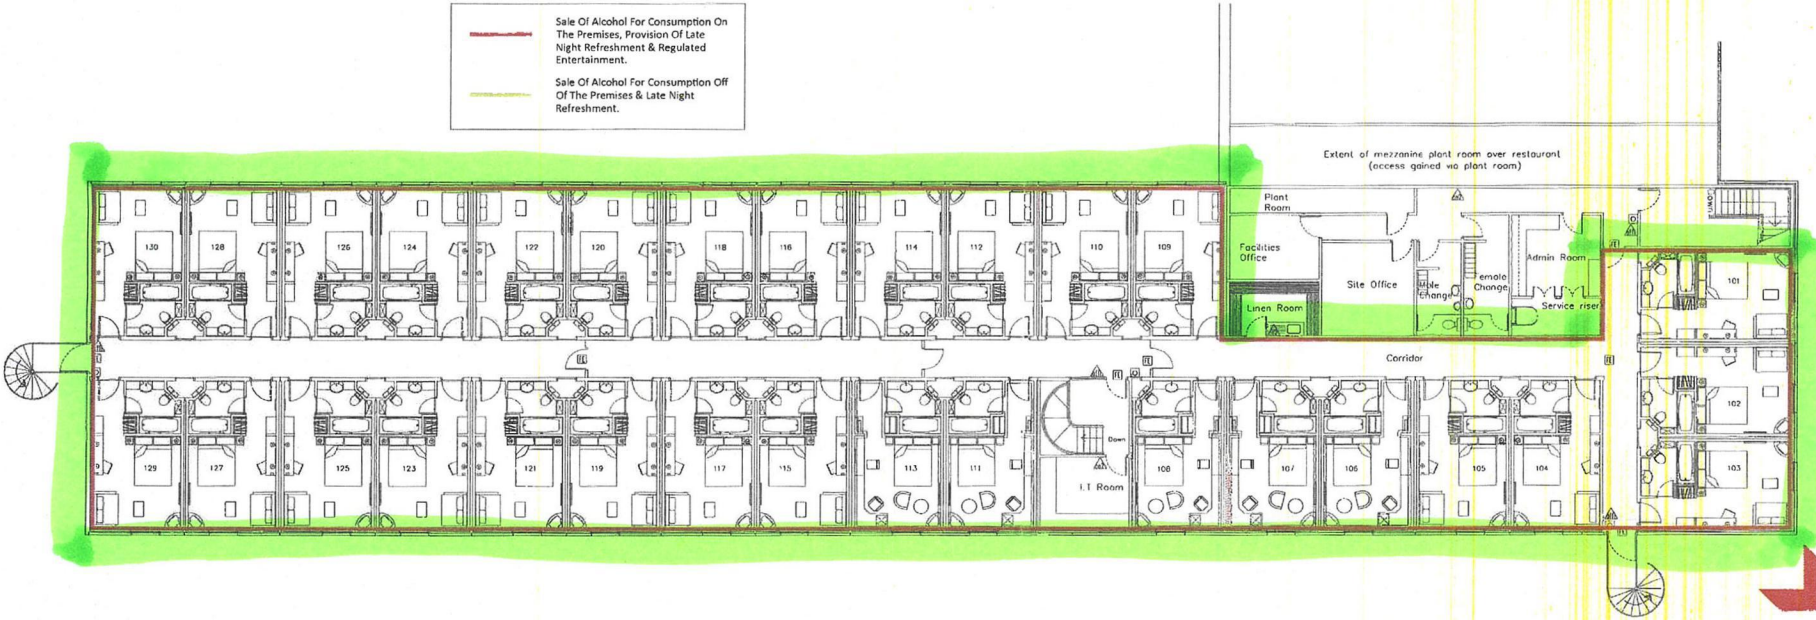

JWA Architects
 1st Floor, 100, 101, 102,1000.

Client: WELCOME BREAK
 Project: LICENSING ACT 2003 DERBY WEST
 Drawing: FIRST FLOOR PLAN GENERAL ARRANGEMENT
 Comment: 26/04/2012
 Scale: 1:100 @ A1 RT
 Drawing No: H7694/D/RBY/W/2 Revision: A