


HIGHWAY AT SWADLINCOTE IN THE DISTRICT OF SOUTH DERBYSHIRE

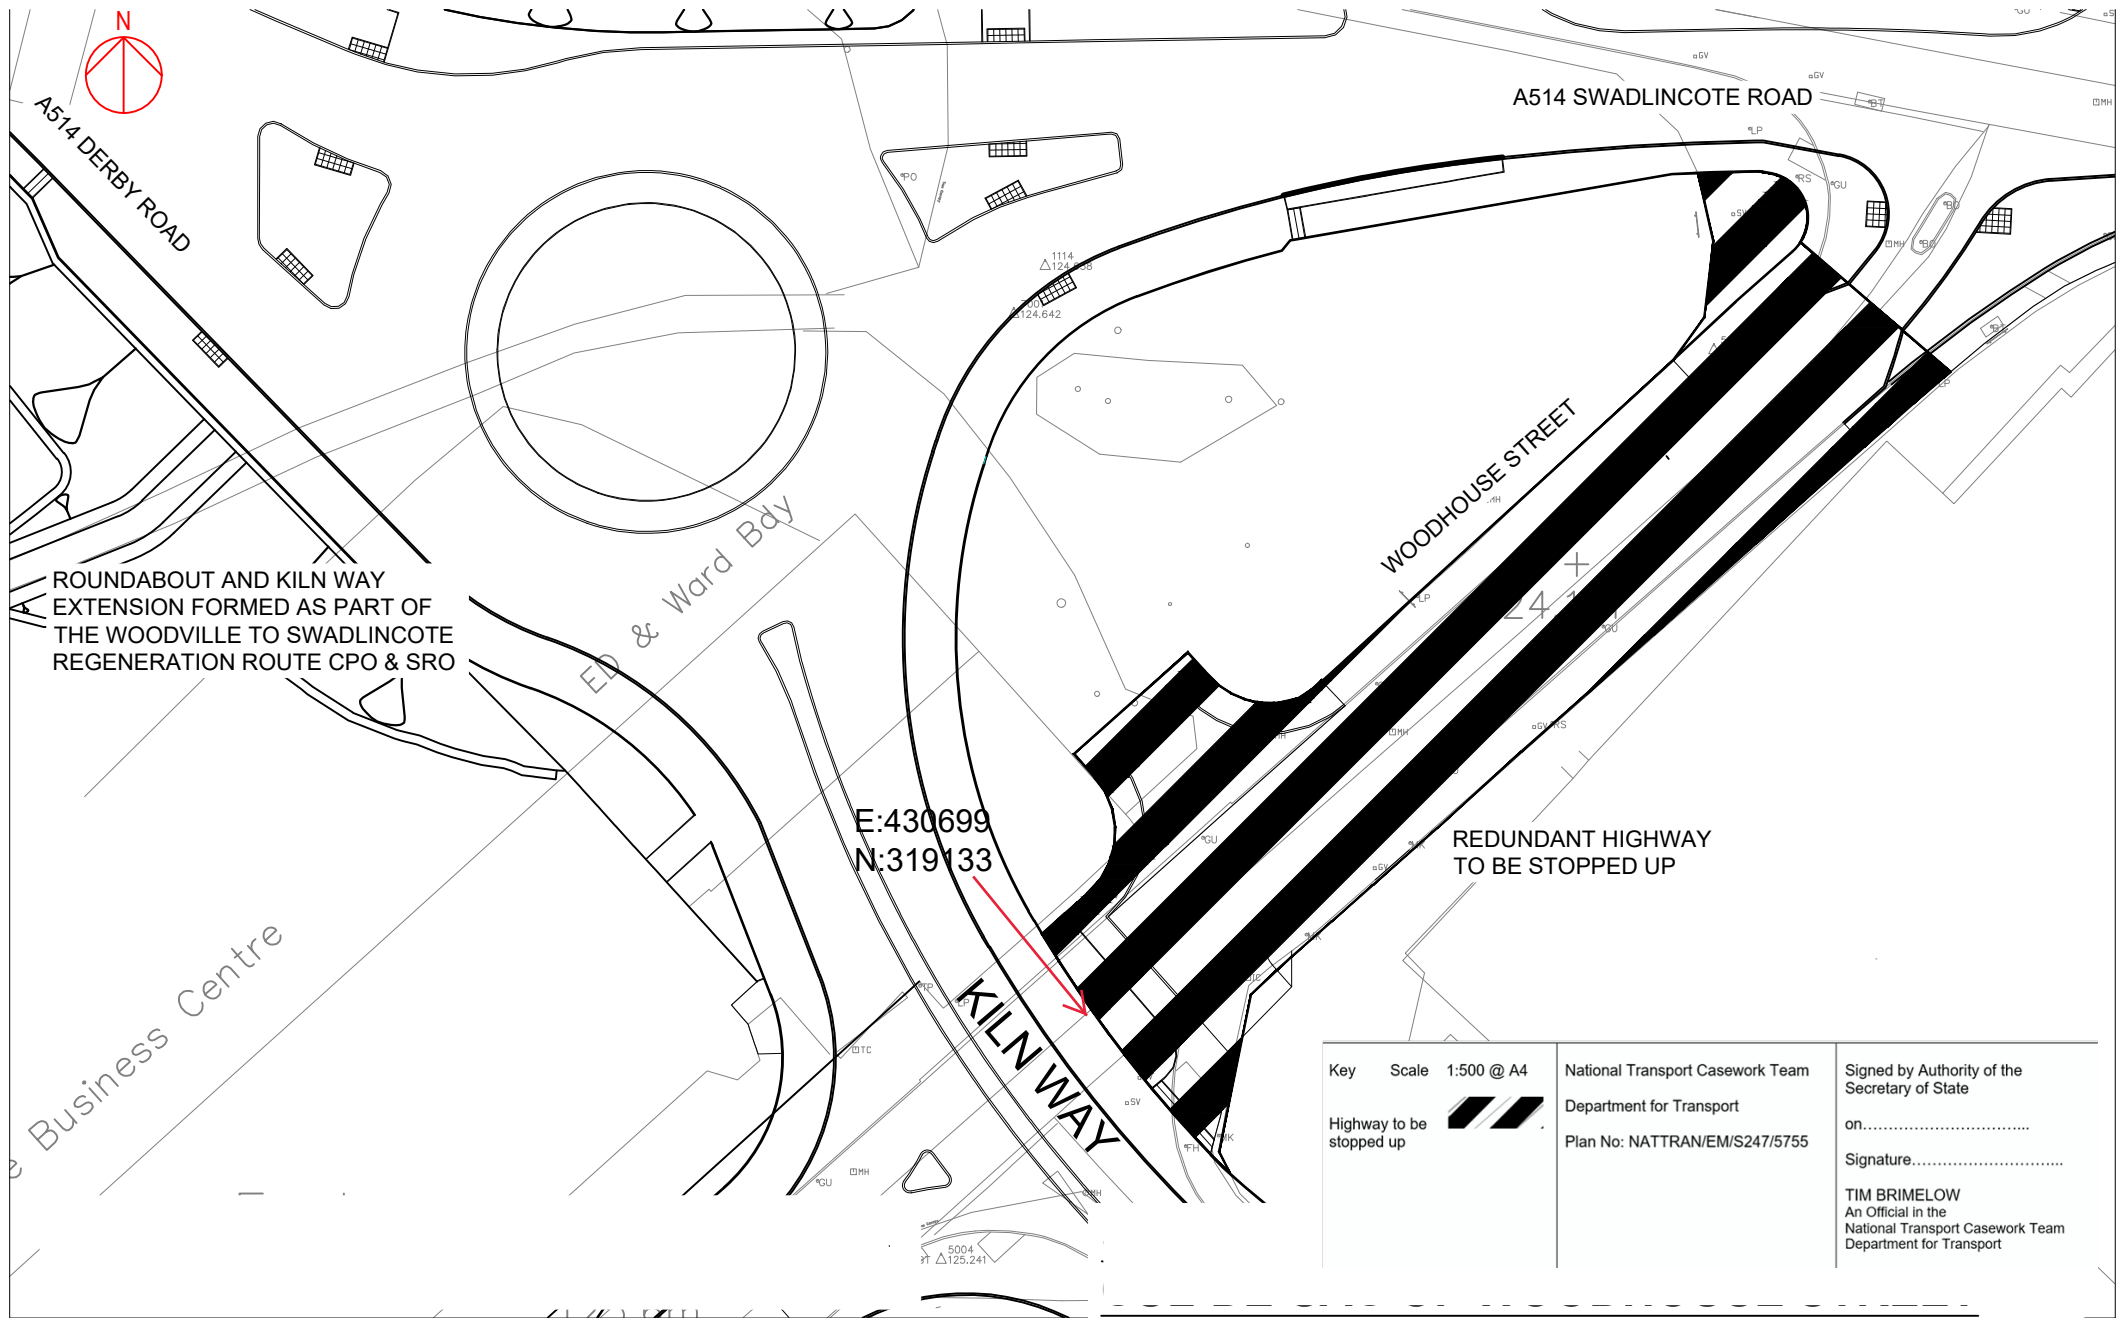

ROUNDBOUT AND KILN WAY  
EXTENSION FORMED AS PART OF  
THE WOODVILLE TO SWADLINCOTE  
REGENERATION ROUTE CPO & SRO

A514 SWADLINCOTE ROAD

WOODHOUSE STREET

ED & Ward Bdy

E:430699  
N:319133

REDUNDANT HIGHWAY  
TO BE STOPPED UP

KILN WAY

Business Centre

Key Scale 1:500 @ A4

Highway to be stopped up



National Transport Casework Team  
Department for Transport  
Plan No: NATTRAN/EM/S247/5755

Signed by Authority of the Secretary of State  
on.....  
Signature.....  
TIM BRIMELOW  
An Official in the  
National Transport Casework Team  
Department for Transport

5004  
125.241