


NORTH

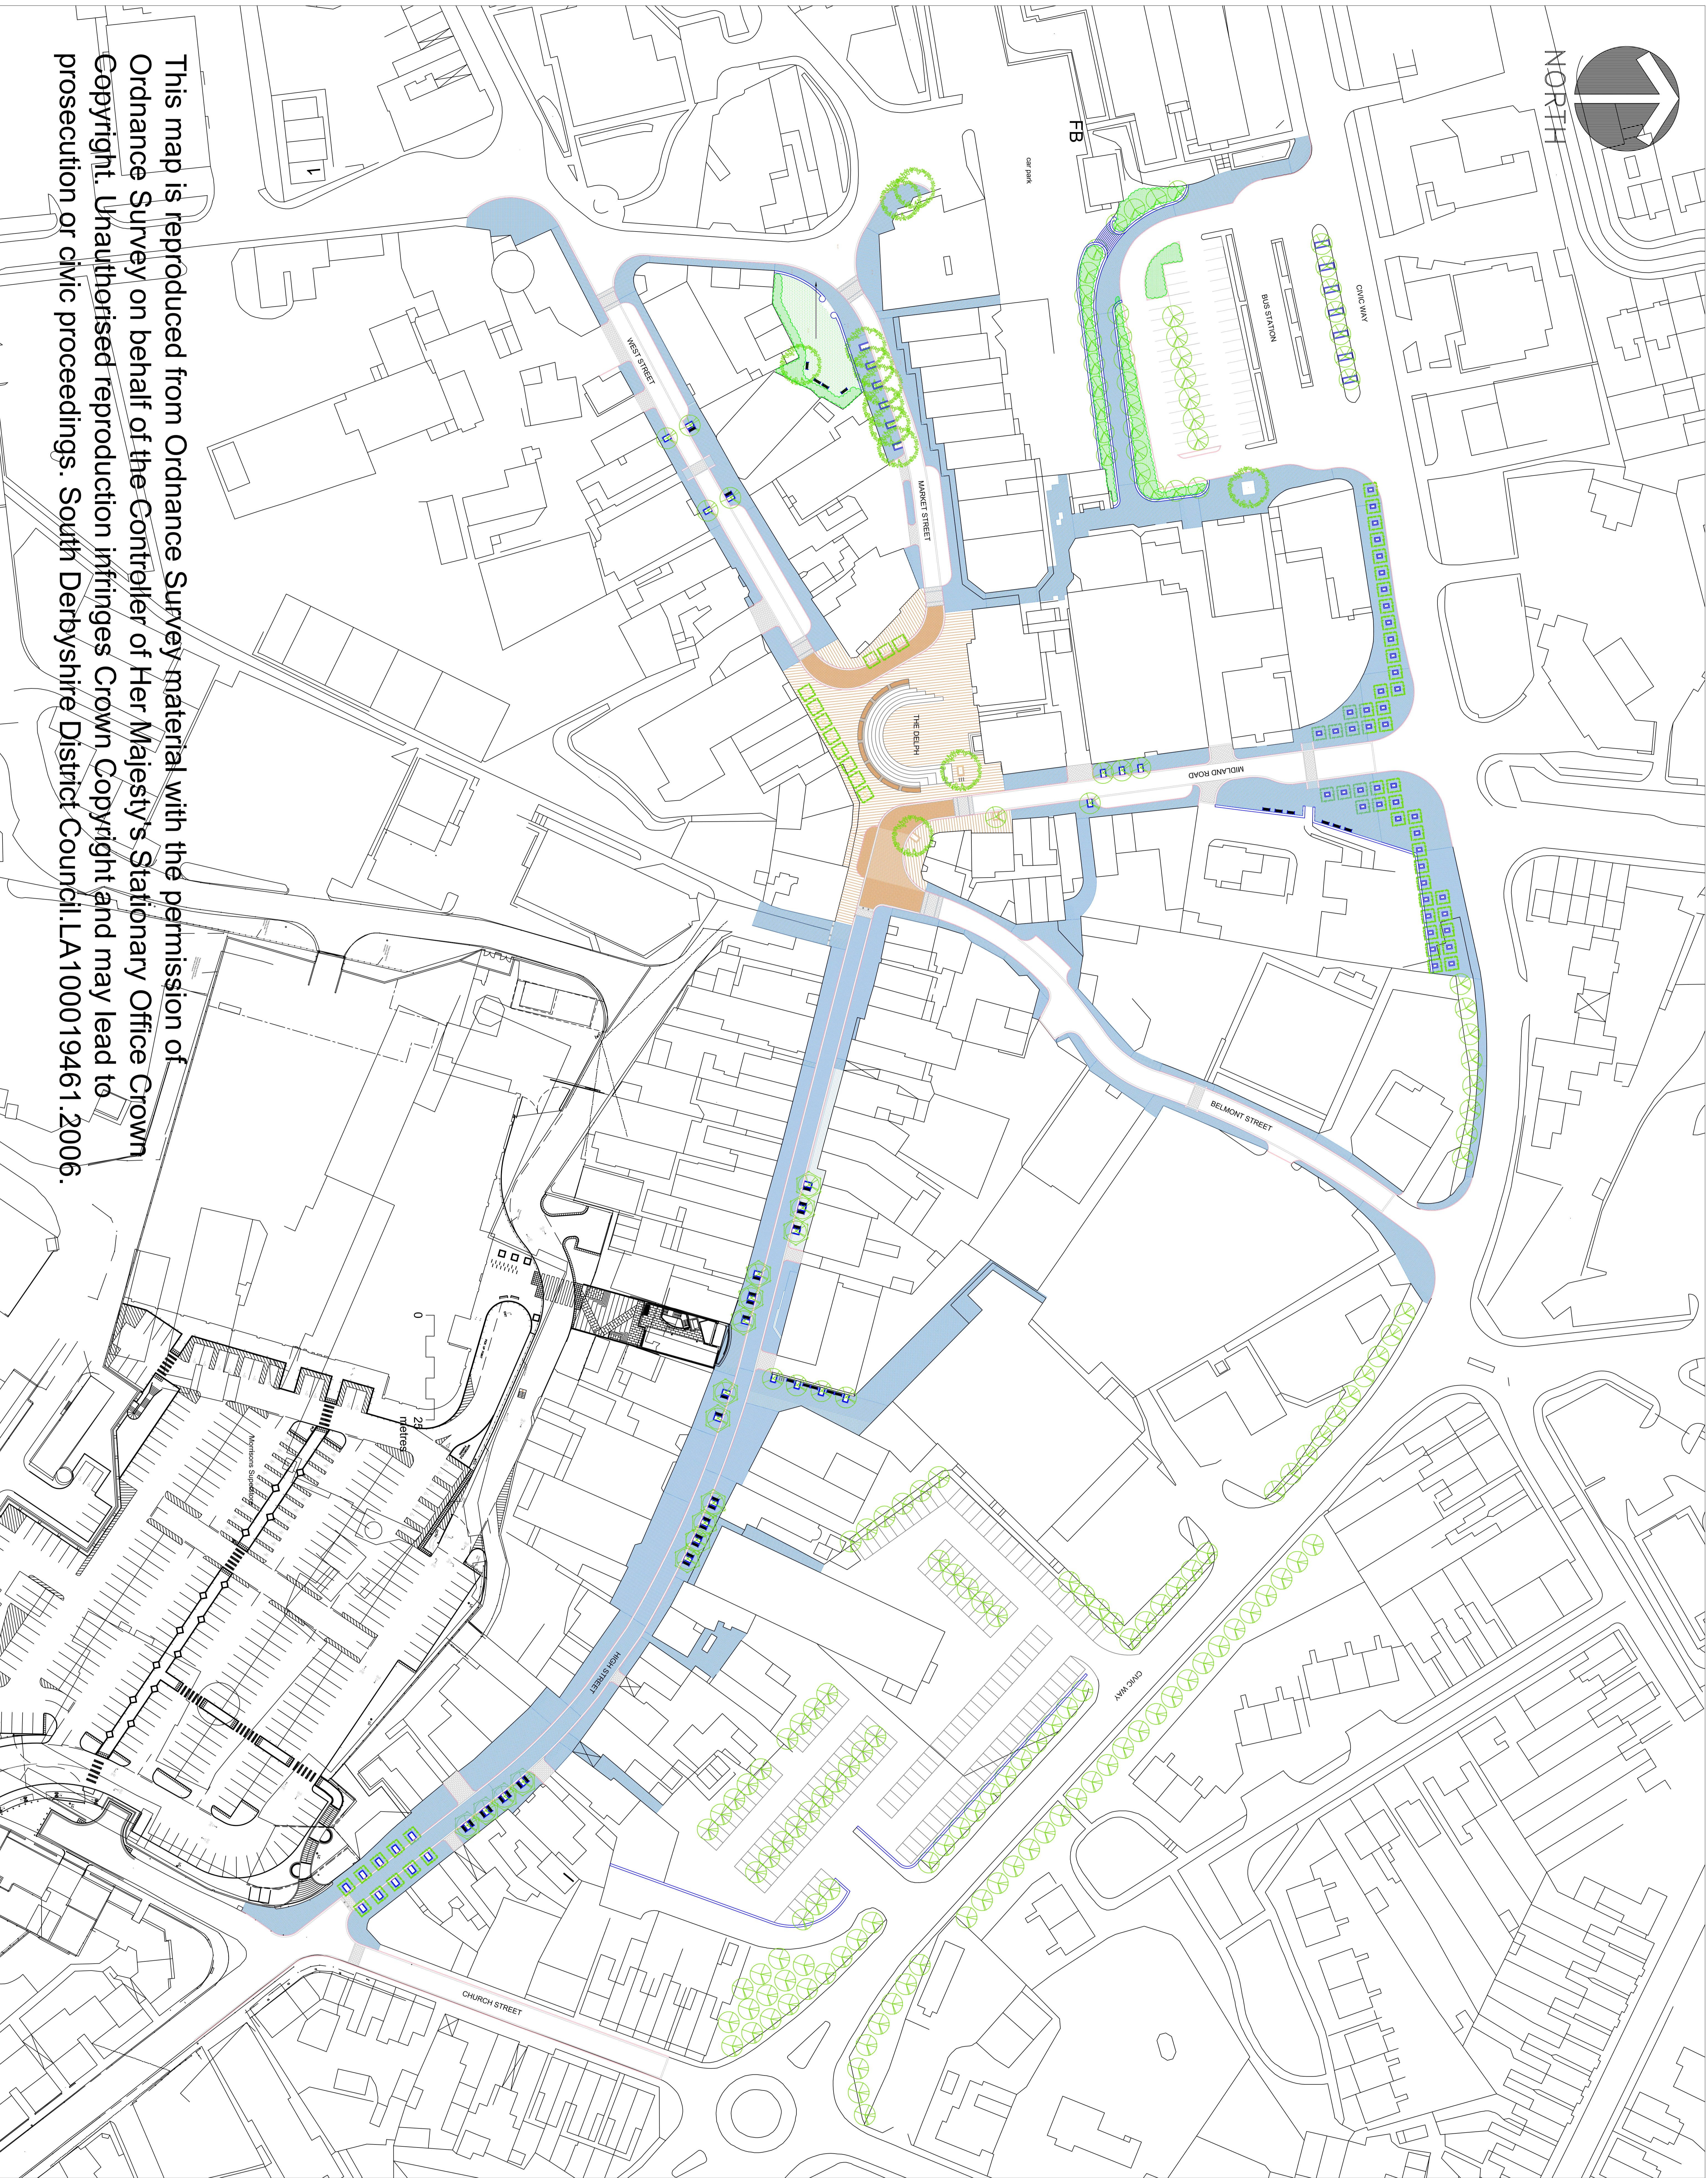

This map is reproduced from Ordnance Survey material with the permission of Ordnance Survey on behalf of the Controller of Her Majesty's Stationary Office Crown Copyright. Unauthorised reproduction infringes Crown Copyright and may lead to prosecution or civic proceedings. South Derbyshire District Council. LA100019461.2006.

Drawn: rtw Date: Apr '06 Scale: 1:500 @ A3

Checked: rtw Date: Apr '06

Project: Preliminary / Revised / Consulted / As Built

Scale: 1:500

Revision:

Rev 1 - Item not shown on last issue because it does not show the site.

Rev 2 - Minor amendments, 15.03.06 to comply with...

KEY:

- Blue wet-proofed dry paving with 125mm wide joint grout and 500mm wide dark grey granite block channel kerb
- 125mm medium graniteware with 125mm wide joint grout and 500mm wide dark grey granite block channel kerb
- Disabled parking bays surfaced in light grey granite with yellow tactile paving. Parking bays marked out in white line road paint
- Visitor flag paving with black sealing with tactile paving to top of steps
- Light grey granite block paving to provide colour contrast to carterways and footways
- 200 - 250mm crushed medium size granite kerbing with 125mm high pink granite coping paving
- Light grey granite and/or polished crossing point with 125mm high pink granite kerb
- Existing trees to be retained
- Existing trees to be replaced
- Existing trees replaced with new semi-mature trees
- Electric-hydraulic strand street pedestrian zone
- Proposed new planting (Advanced Nursery Stock)
- Proposed retained tree planting (Advanced Nursery Stock)
- Light grey granite and/or polished crossing point with 125mm high pink granite kerb

NOTE: Refer to 1:1000 layout drawings for further details. Dwg Nos GA.203 - 08

Client: South Derbyshire District Council

Project: Sustainable Town Centre Study

Drawing Title: Town Centre General Arrangement

Project No: GA.201

Drawn: rtw

Checked: rtw

Date: Apr '06

Scale: 1:500 @ A3

Project: Preliminary / Revised / Consulted / As Built

Scale: 1:500

Revision:

Rev 1 - Item not shown on last issue because it does not show the site.

Rev 2 - Minor amendments, 15.03.06 to comply with...

**Martin Woolley Landscape Architect**

The Assembly Rooms, 25 Market Place, Buxton, DL3 7ED

Tel: +44 (0)1777 426916 Email: mwoolley@martinwoolley.com