


NORTH

Drawn: mw Date: Jun 06 Scale: 1:200 @ A1

| | | | | | |
|---------|--------------------------|---|--------------------------|--------------------------|--------------------------|
| Status: | Preliminary | Presentation | Tender | Construction | As Built |
| Date: | <input type="checkbox"/> | <input checked="" type="checkbox"/> 27.6.06 | <input type="checkbox"/> | <input type="checkbox"/> | <input type="checkbox"/> |

Revision:

KEY:

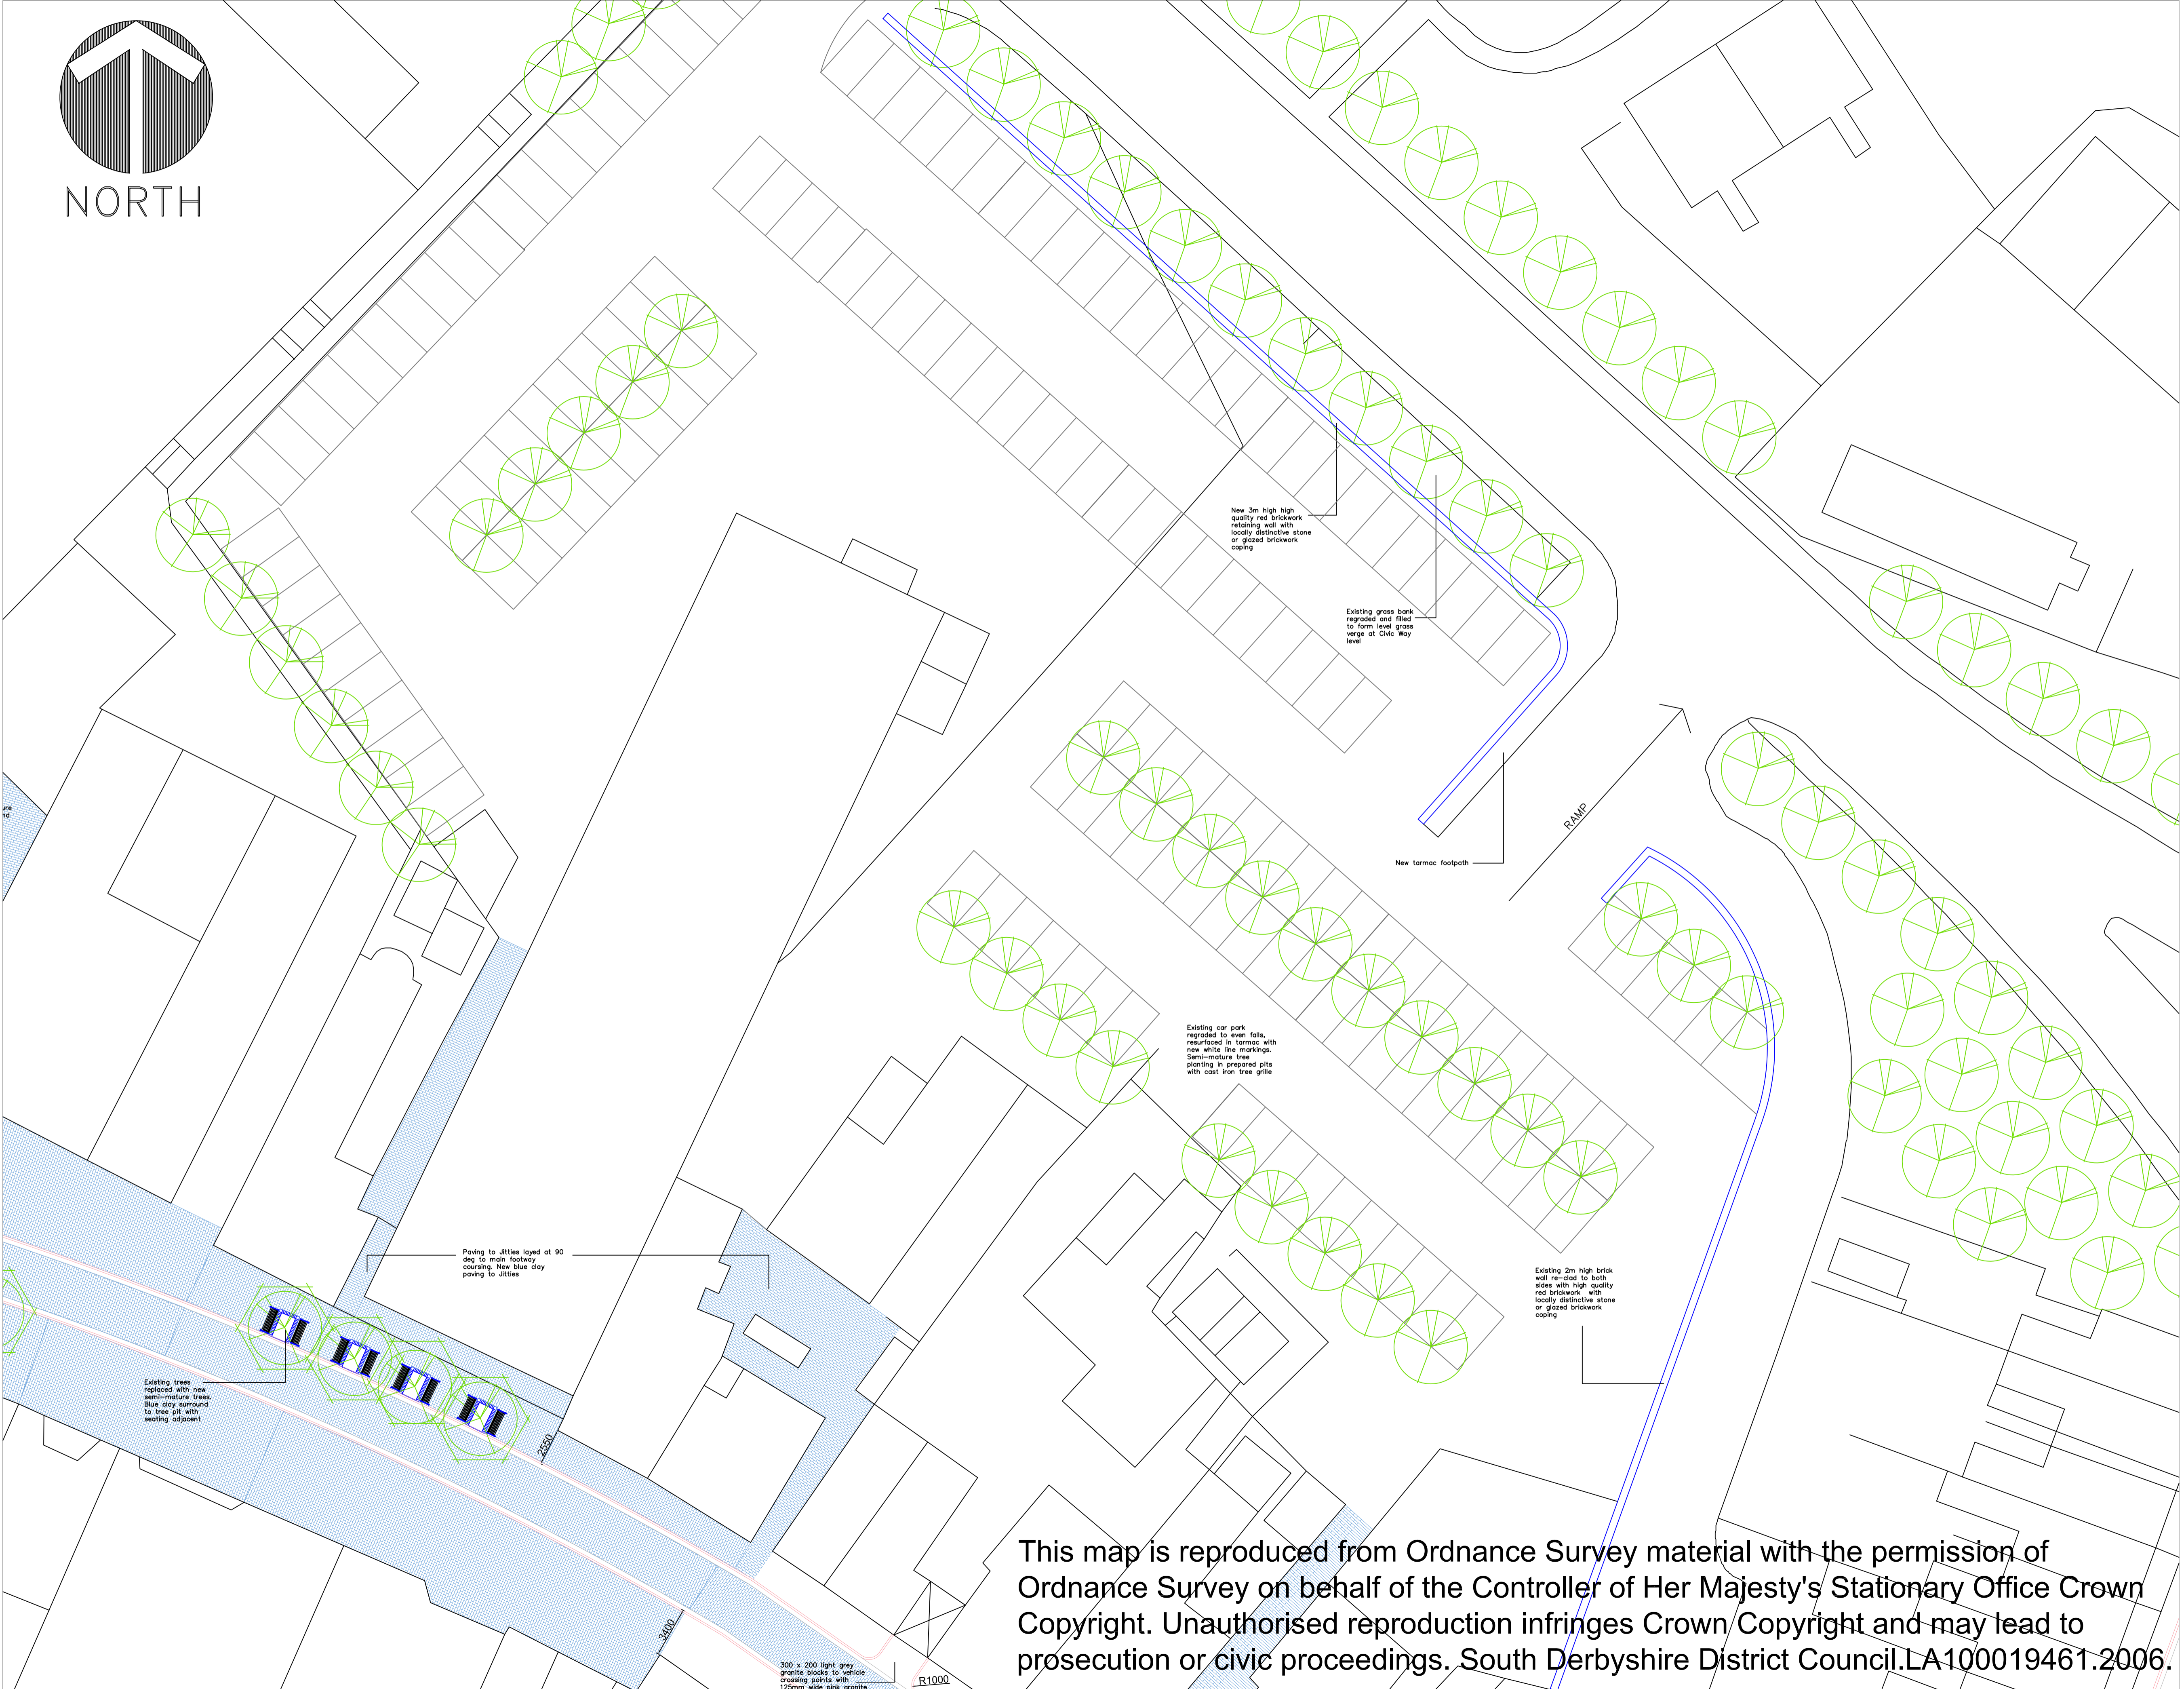

This map is reproduced from Ordnance Survey material with the permission of Ordnance Survey on behalf of the Controller of Her Majesty's Stationary Office Crown Copyright. Unauthorised reproduction infringes Crown Copyright and may lead to prosecution or civic proceedings. South Derbyshire District Council.LA100019461.2006.

Client
South Derbyshire District Council

Project
Swadlincote Town Centre Study

Drawing Title
Civic Way Car Parks (Concept)

| | | |
|------------|------------|----------|
| Project No | Drawing No | Revision |
| L.7063 | GA.2.10 | |



The Assembly Rooms, 29 Market Place, Bedale DL8 1ED
Tel: +44 (0)1677 426616 Email: mw@martinwoolley.com